


Line lengths = 10m from extended kerblines

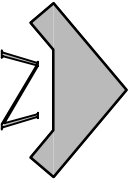

PLACE
The City of Edinburgh Council
Waverley Court, 4 East Market St
Edinburgh EH8 8BG
Tel. No. 0131 - 200 2000


PLANNING AND TRANSPORT
ROAD SAFETY and ACTIVE
TRAVEL

**Cramond Primary - Double Yellow
No Waiting - Loading / Unloading**


Date: Nov 2016
Scale: NTS

Drawn by: S Monteith-Skelton
Checked by:

DRG NO. RS/CTCC/DYLB

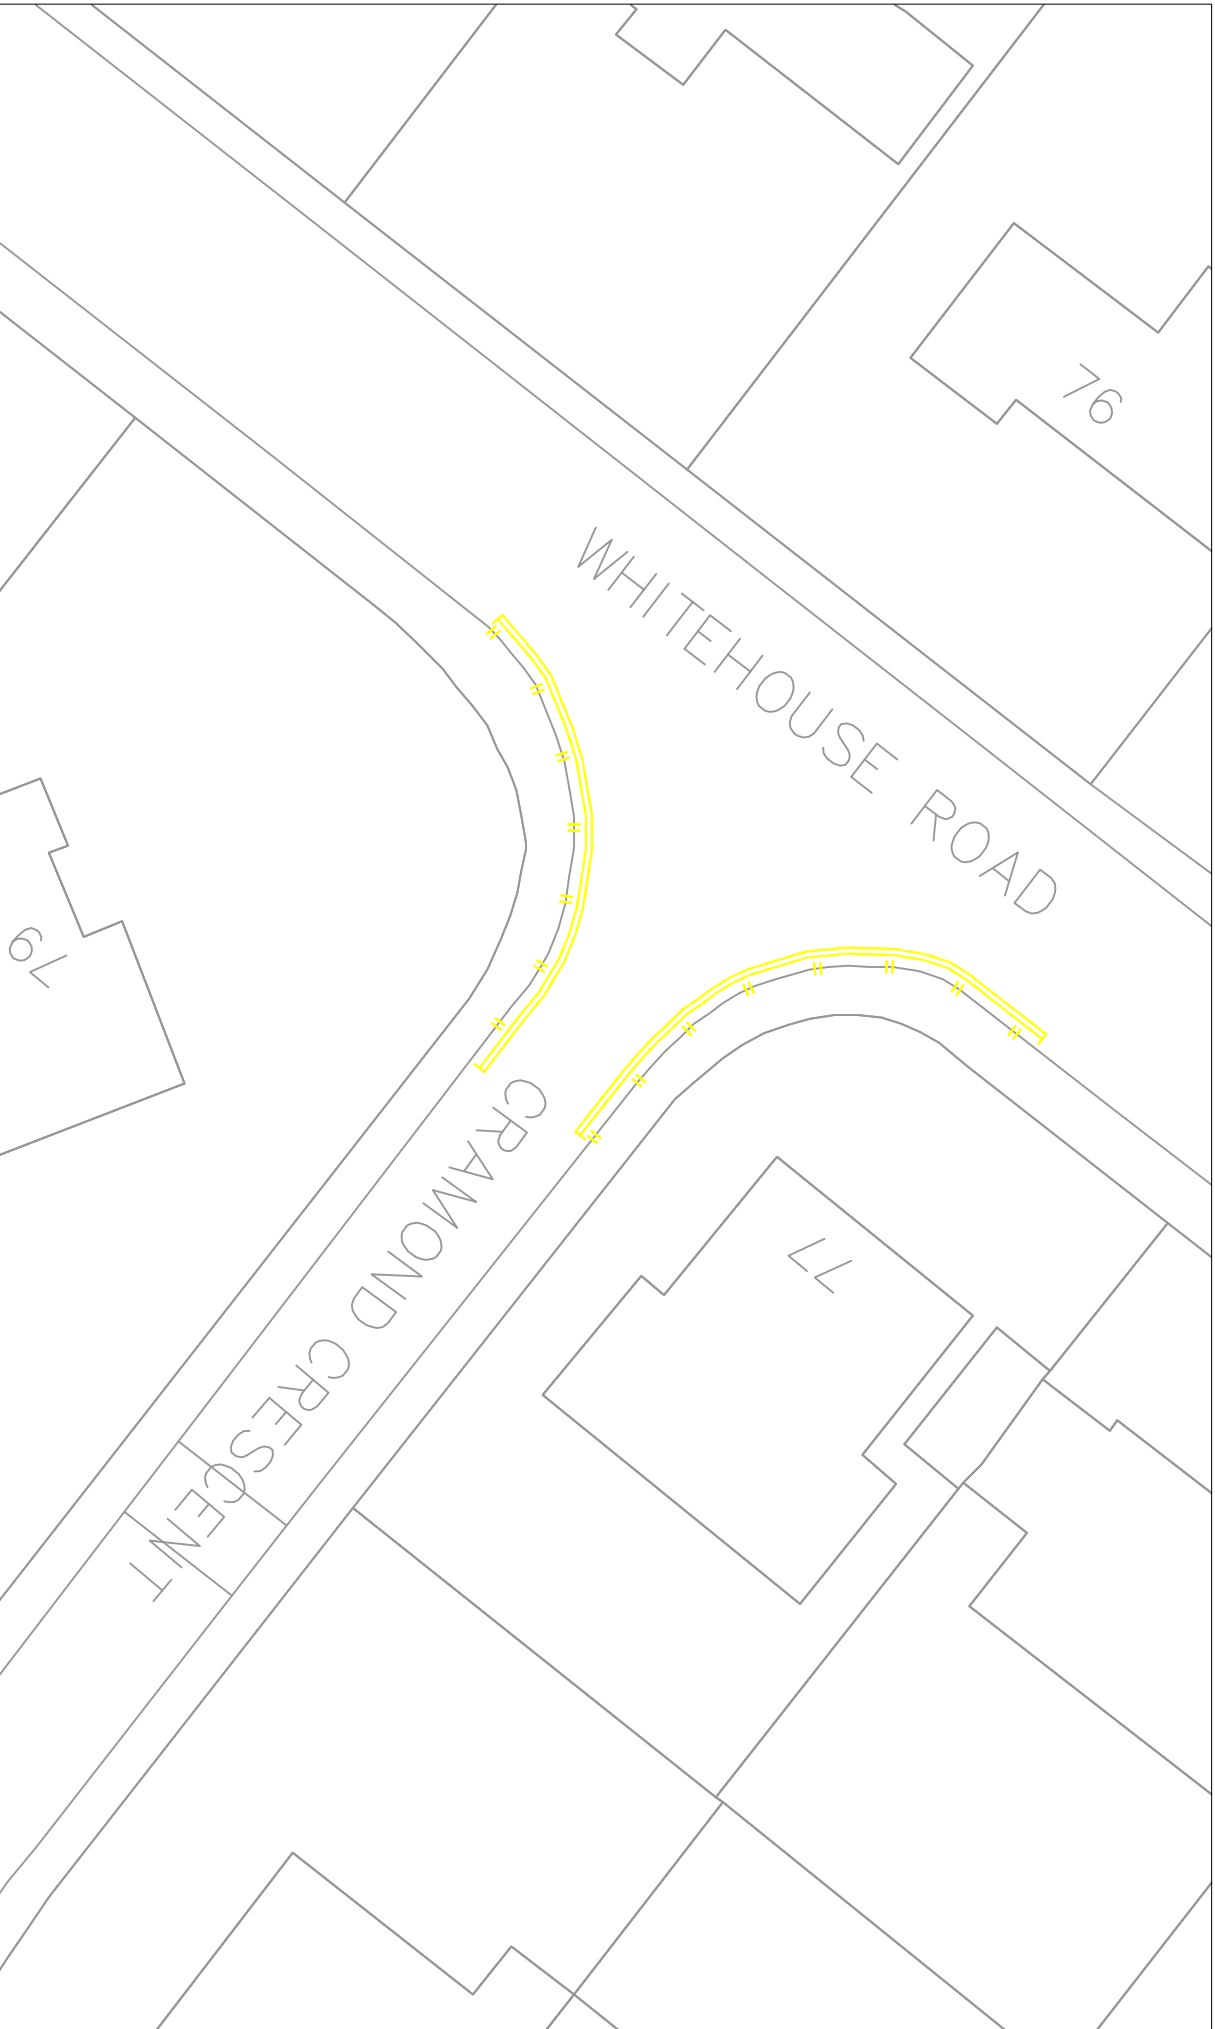


Line lengths = 10m from extended kerblines

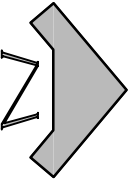


© Crown Copyright. All rights reserved.
100029420 (2/13)



| | | | |
|--|--|--|--|
| <p>EDINBURGH THE CITY OF EDINBURGH COUNCIL</p> | | <p>Cramond Primary - Double Yellow No Waiting - Loading / Unloading</p> | |
| <p>PLACE The City of Edinburgh Council Waverley Court, 4 East Market St Edinburgh EH8 8BG Tel. No. 0131 - 200 2000</p> | | <p>PLANNING AND TRANSPORT ROAD SAFETY and ACTIVE TRAVEL</p> | |
| <p>Date: Nov 2016 Scale: NTS</p> | | <p>Drawn by: S Monteith-Skelton Checked by:</p> | |
| <p>DRG NO. RS/CCWR/DYLB</p> | | | |

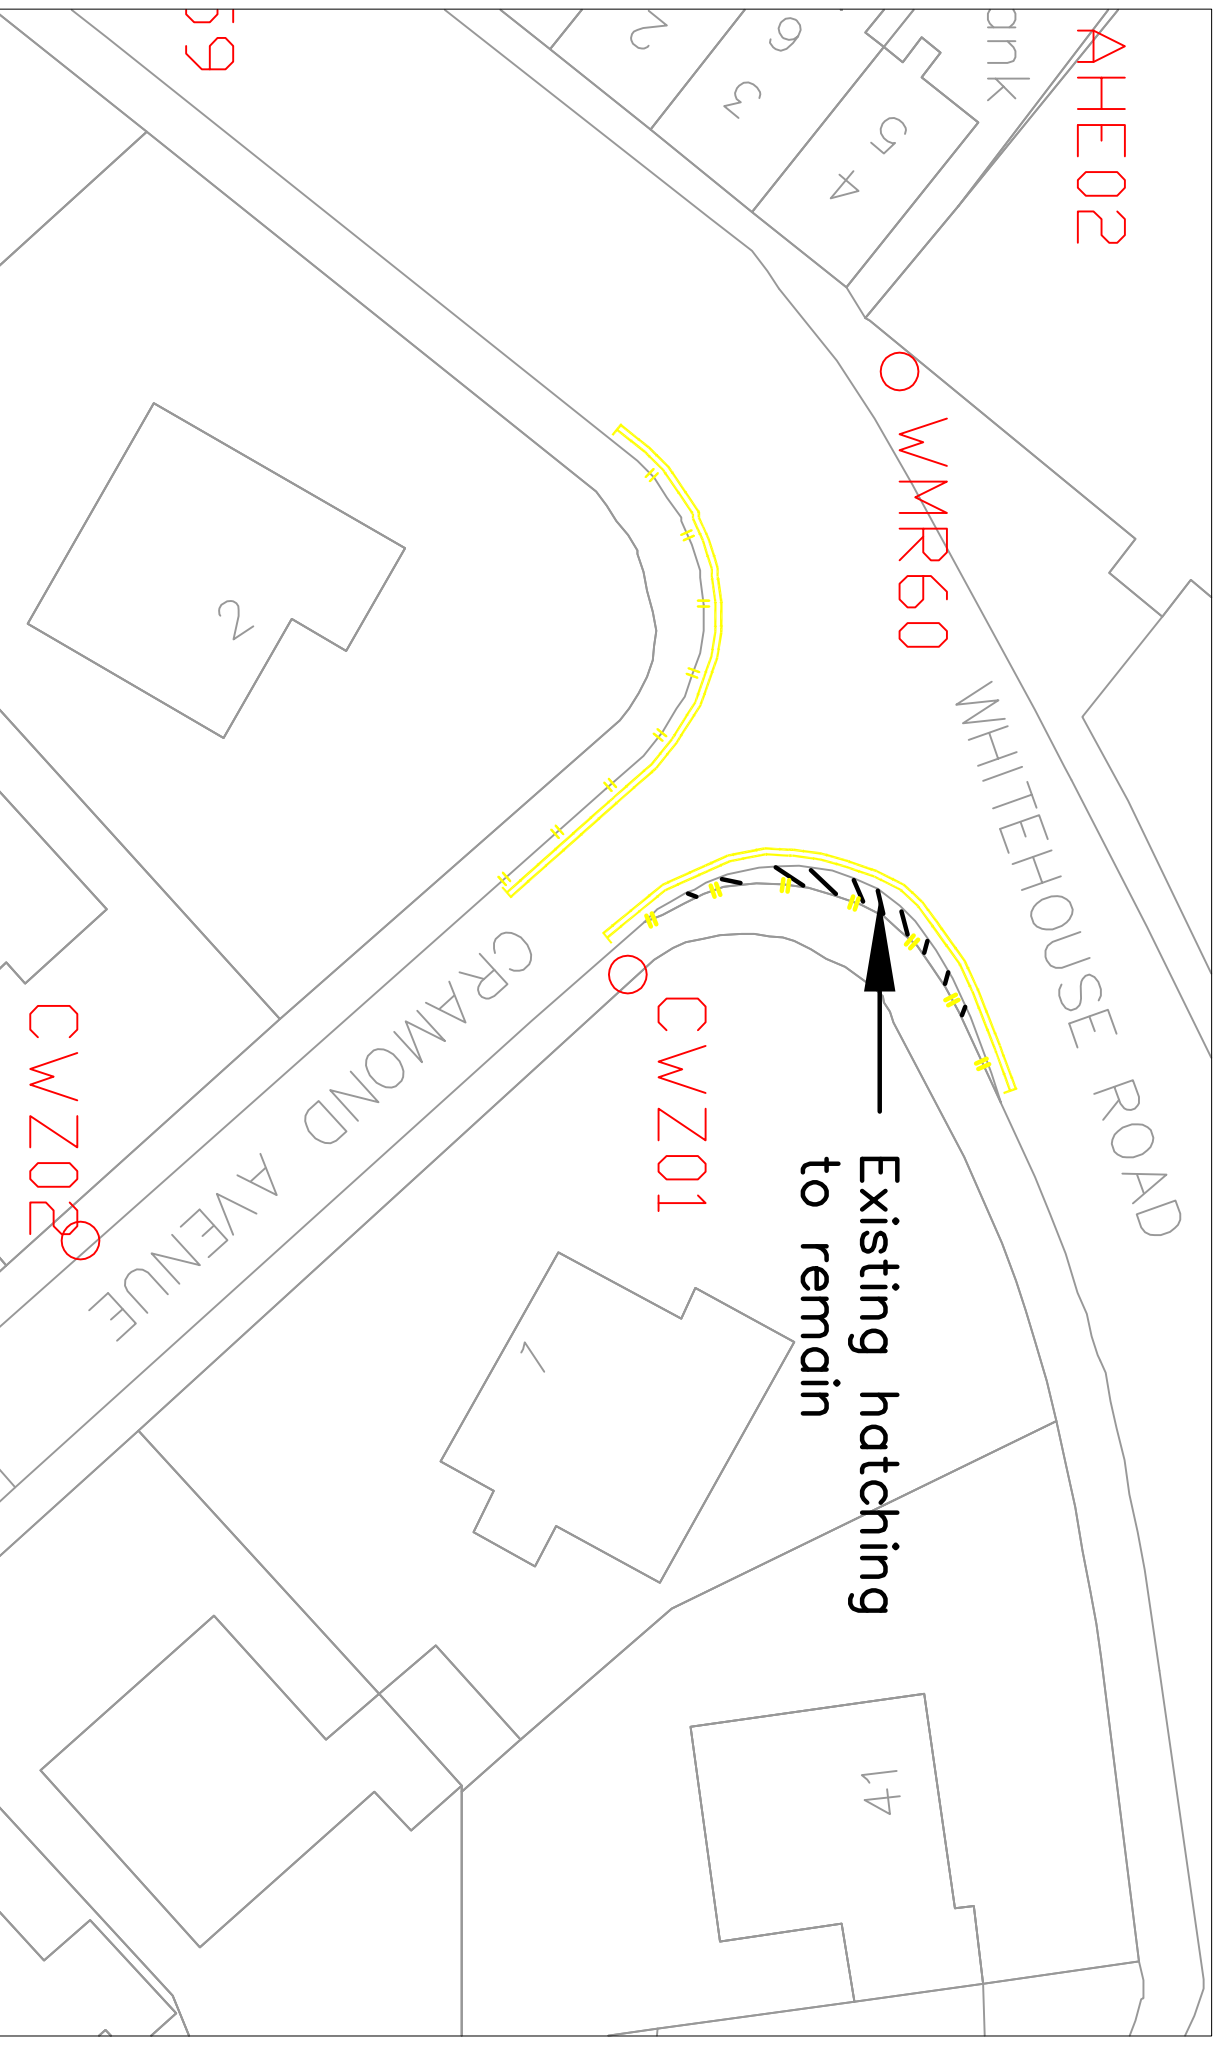

Line lengths = 10m from extended kerblines

| | | | |
|--|--|--|---|
|  <p>EDINBURGH THE CITY OF EDINBURGH COUNCIL</p> | | <p>Cramond Primary - Double Yellow No Waiting - Loading / Unloading</p> | |
| | | <p>Date: Nov 2016 Scale: NTS</p> | <p>Drawn by: S Monteith-Skelton Checked by:</p> |
| <p>PLACE The City of Edinburgh Council Waverley Court, 4 East Market St Edinburgh EH8 8BG Tel. No. 0131 - 200 2000</p> | | <p>PLANNING AND TRANSPORT ROAD SAFETY and ACTIVE TRAVEL</p> | |
| <p>DRG NO. RS/CAWR/DYLB</p> | | | |

© Crown Copyright. All rights reserved.
100029420 (2/13)

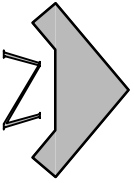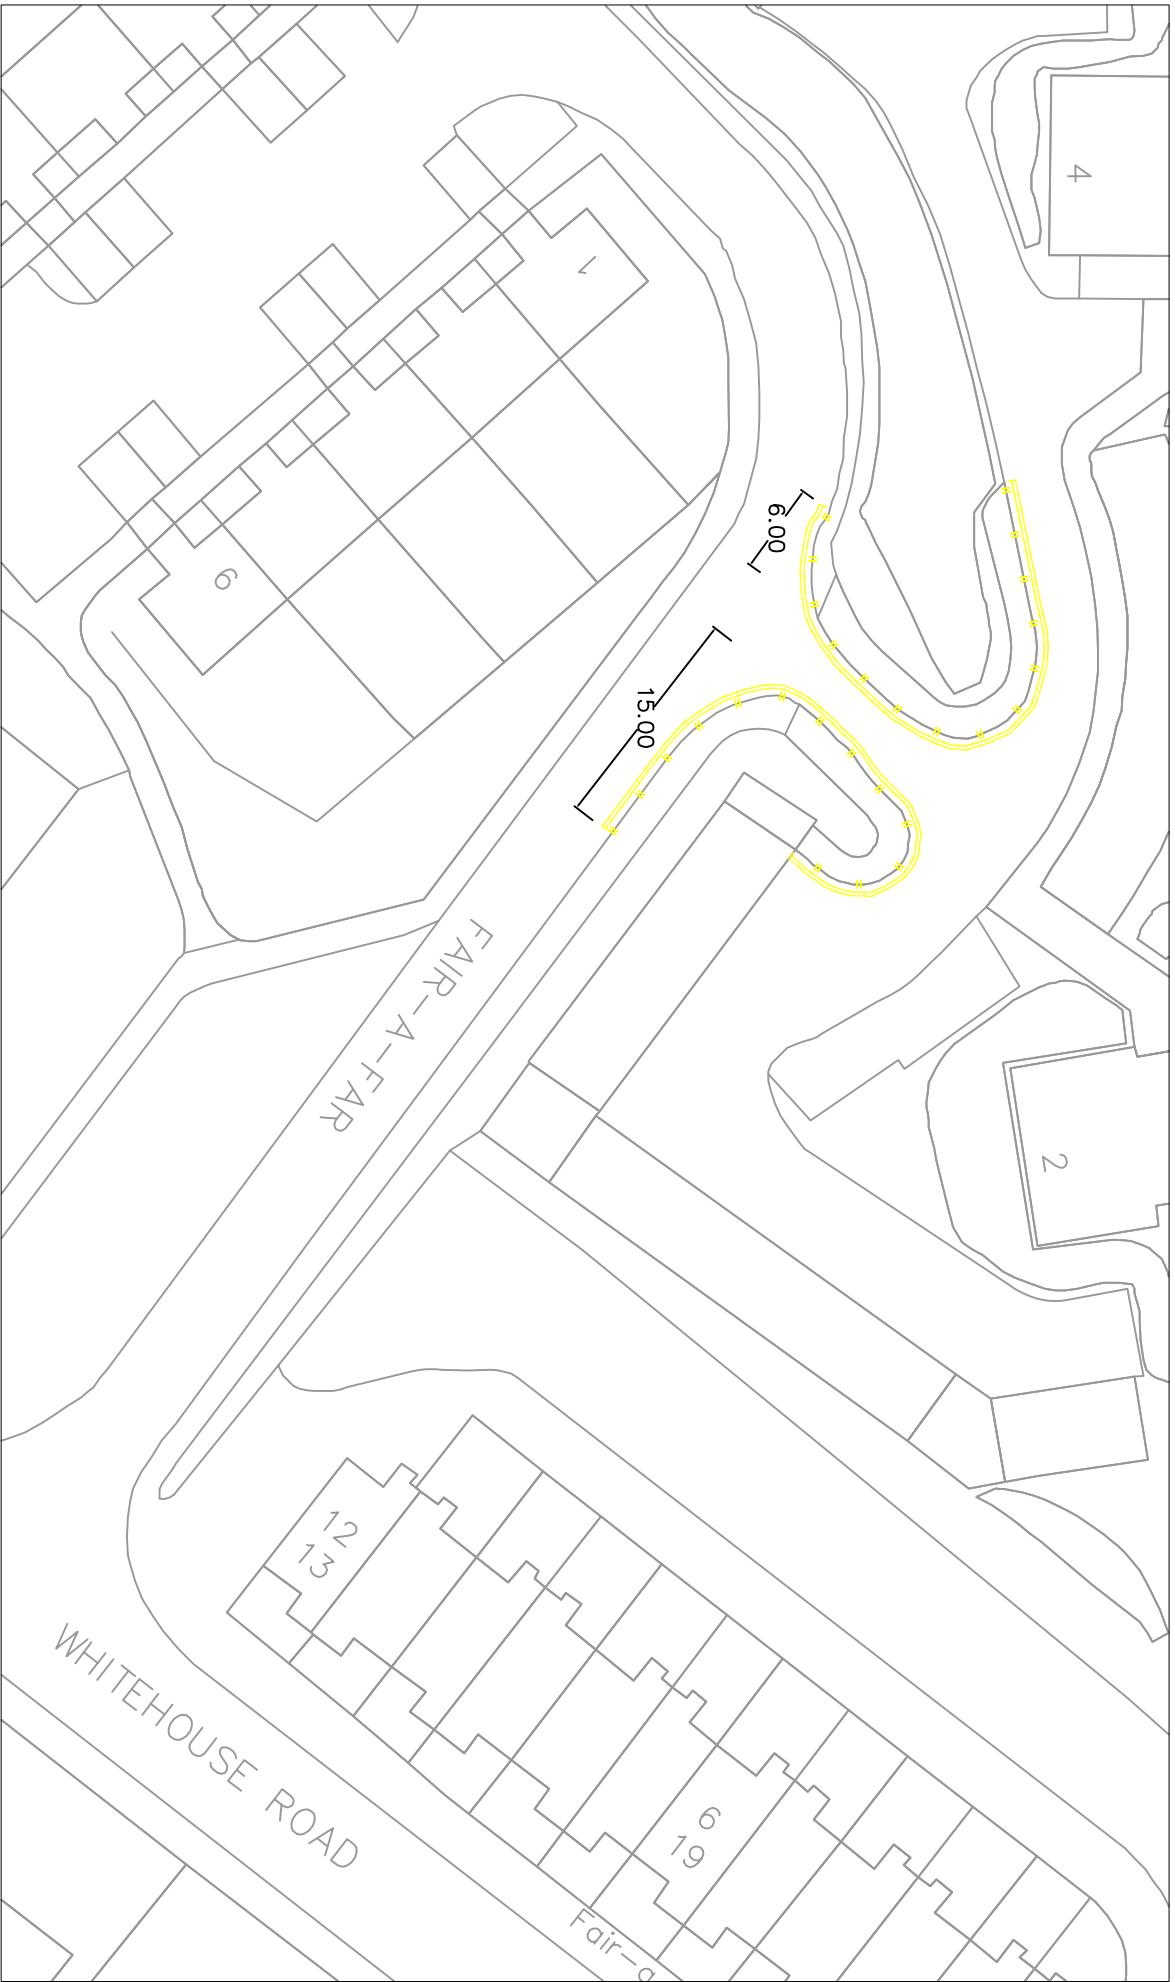

EDINBURGH

THE CITY OF EDINBURGH COUNCIL

SERVICES FOR COMMUNITIES
 The City of Edinburgh Council
 Waverley Court, 4 East Market St
 Edinburgh EH8 8BG
 Tel. No. 0131 - 200 2000



TRANSPORT
 POLICY AND PLANNING
 ROAD SAFETY

**Cramond Primary -Double Yellow
 No Waiting - Loading / Unloading**

Date: Jan 2017
 Scale: 1:500

Drawn by: I Peat
 Checked by: M Symonds

DRG NO. CRAMOND PRIMARY/DYLS

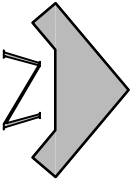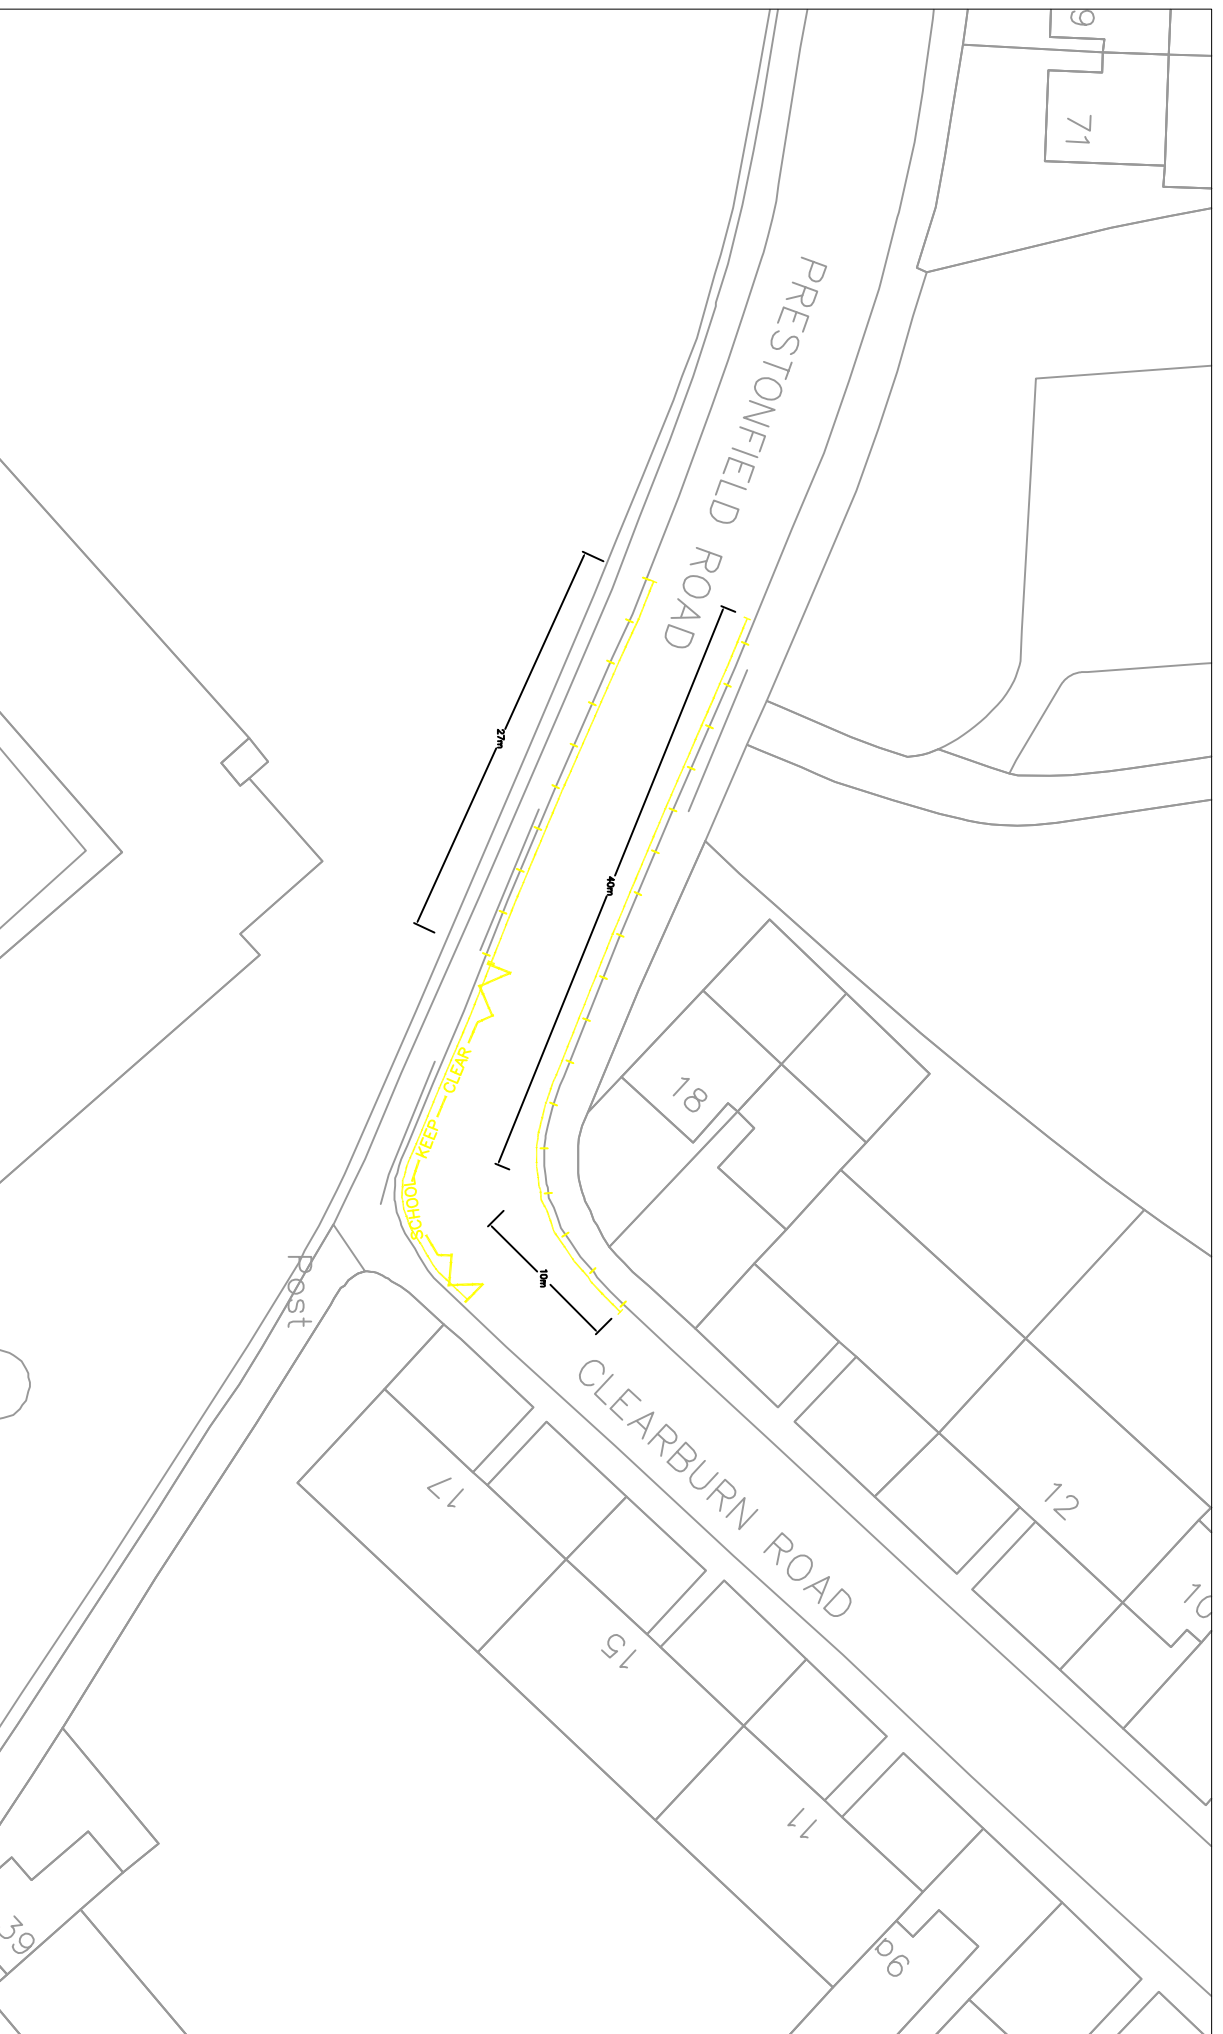

EDINBURGH
 THE CITY OF EDINBURGH COUNCIL

SERVICES FOR COMMUNITIES
 The City of Edinburgh Council
 Waverley Court, 4 East Market St
 Edinburgh EH8 8BG
 Tel. No. 0131 - 200 2000

TRANSPORT
 POLICY AND PLANNING
 ROAD SAFETY

**Prestonfield Primary - Single Yellow
 No Waiting - Loading / Unloading**

Date: May 2016
 Scale: 1:500

Drawn by: I Peat
 Checked by:

DRG NO. RS/Prestonfield Primary Parking

Hyvot Mill Drive

Hyvot Loan

25.56m

Proposed Markings

Scale 1:200

Notes:

Proposed Single Yellow Line Marking (25.56m) at exit from Gilmerton Primary School on Hyvot Loan.

No waiting, loading or unloading between the hours of 8am and 4pm Monday to Friday.



THE CITY OF EDINBURGH COUNCIL

SERVICES FOR COMMUNITIES
The City of Edinburgh Council
Waverley Court, 4 East Market St
Edinburgh EH8 8BG
Tel. No. 0131 - 200 2000


TRANSPORT
POLICY AND PLANNING
ROAD SAFETY

Gilmerton Primary - Single Yellow
No Waiting - Loading / Unloading

Date: Nov 2013
Scale: As Shown @ A4

Drawn by: FMC
Checked by:

DRG NO. RS/Gilmerton/SKC/01/08/02

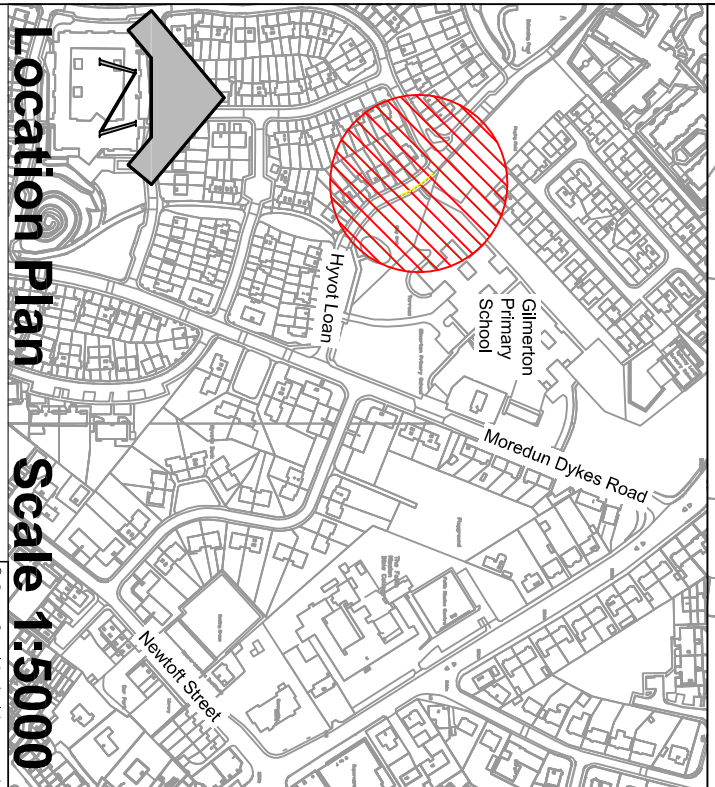

Location Plan

Scale 1:5000

© Crown Copyright. All rights reserved.
100023420 (2/13)

