


Proposed **NEW** basket swing 2 flat seats



Proposed **NEW** Springer Kompan

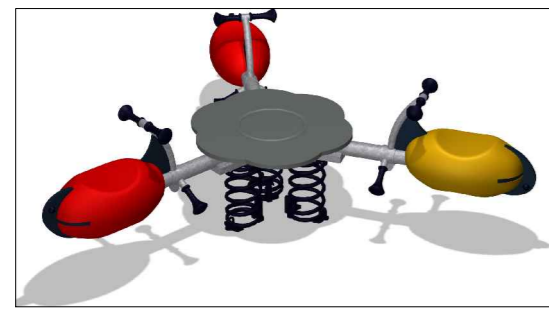


Proposed **NEW** Equilibra



Proposed **NEW** Pod steps




Proposed **NEW** XS Cyclone Hurac

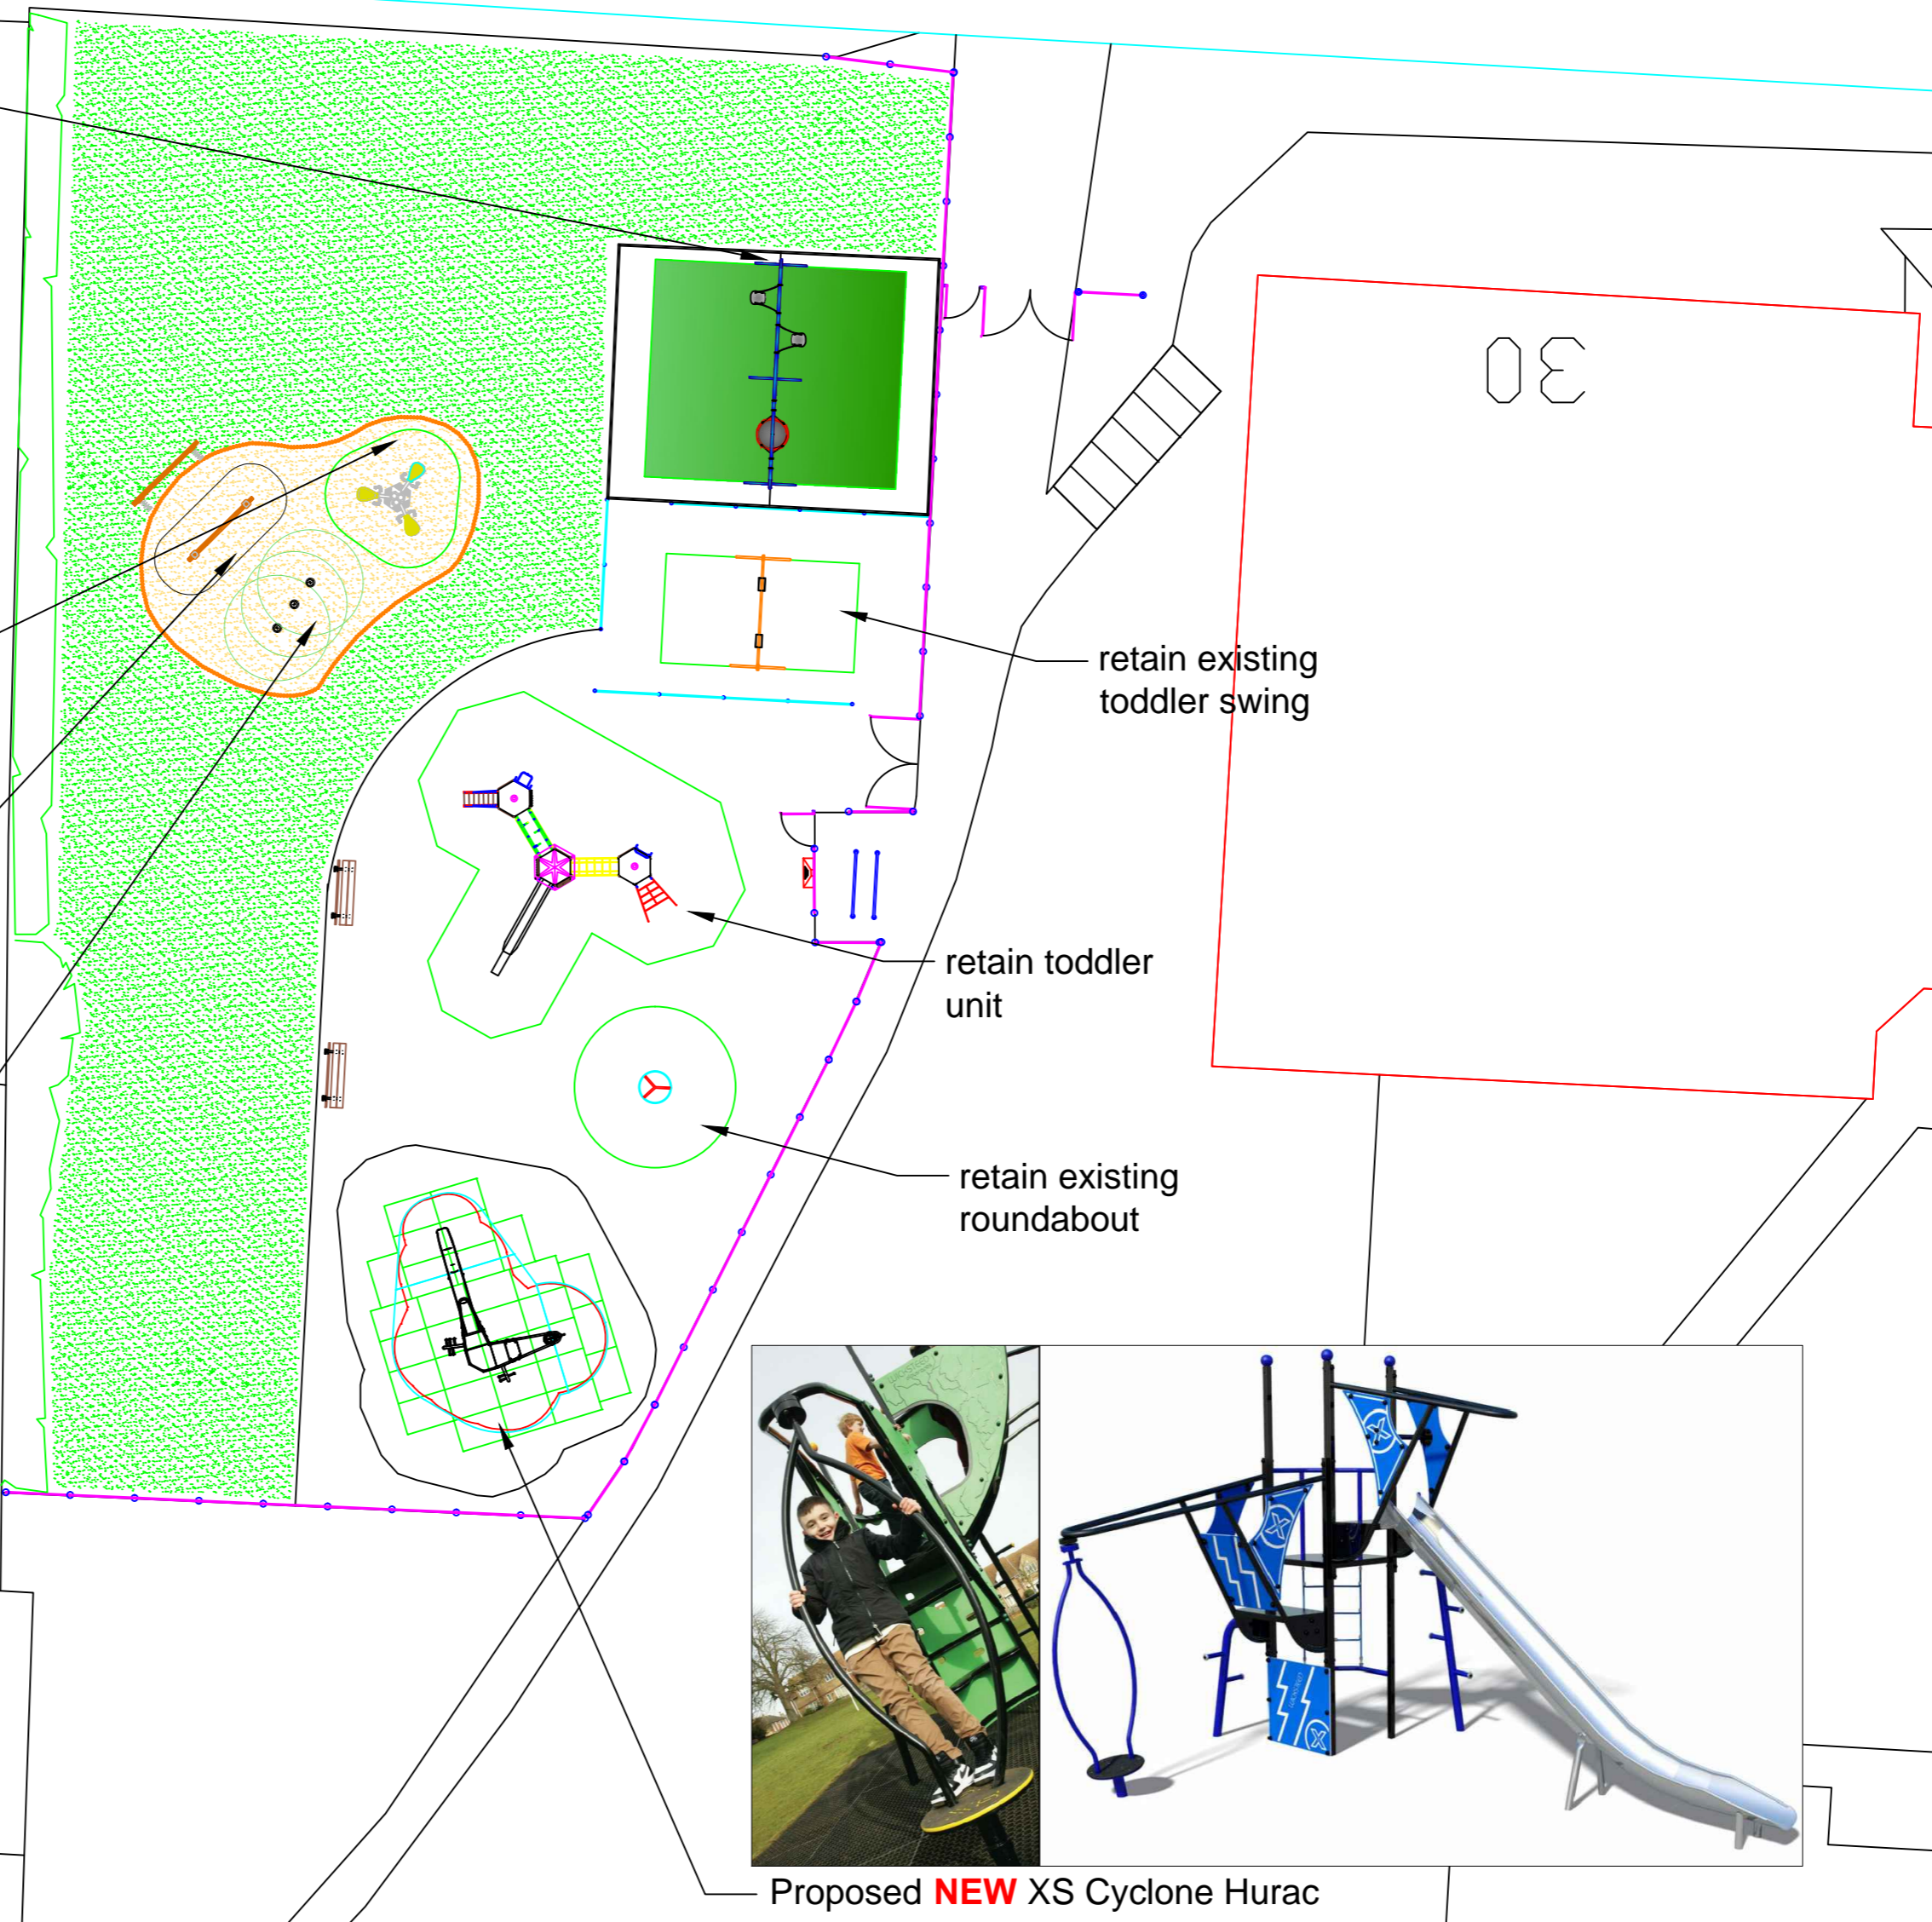

retain existing toddler swing

retain toddler unit

retain existing roundabout

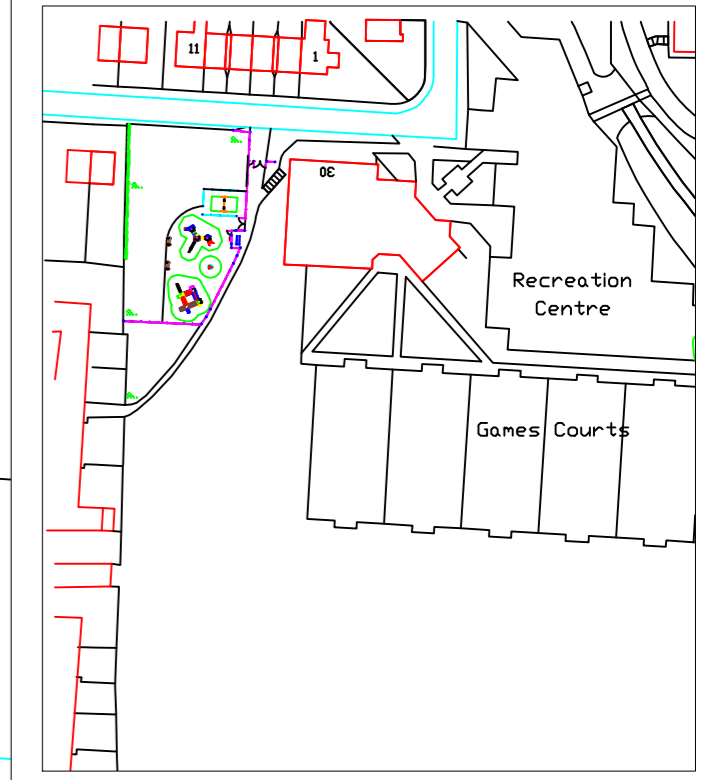

Location Plan

EDINBURGH
 THE CITY OF EDINBURGH COUNCIL
 PLACE
 PARKS, GREENSPACE and CEMETERIES
 City Chambers
 High Street
 Edinburgh
 EH1 1YJ

Title Dundas Park
 Play Area
 Design 3

Nat: Grid Ref:	Scale 1:200
Date	Drawn by J Galloway
District	Plan No: