


NOTES:

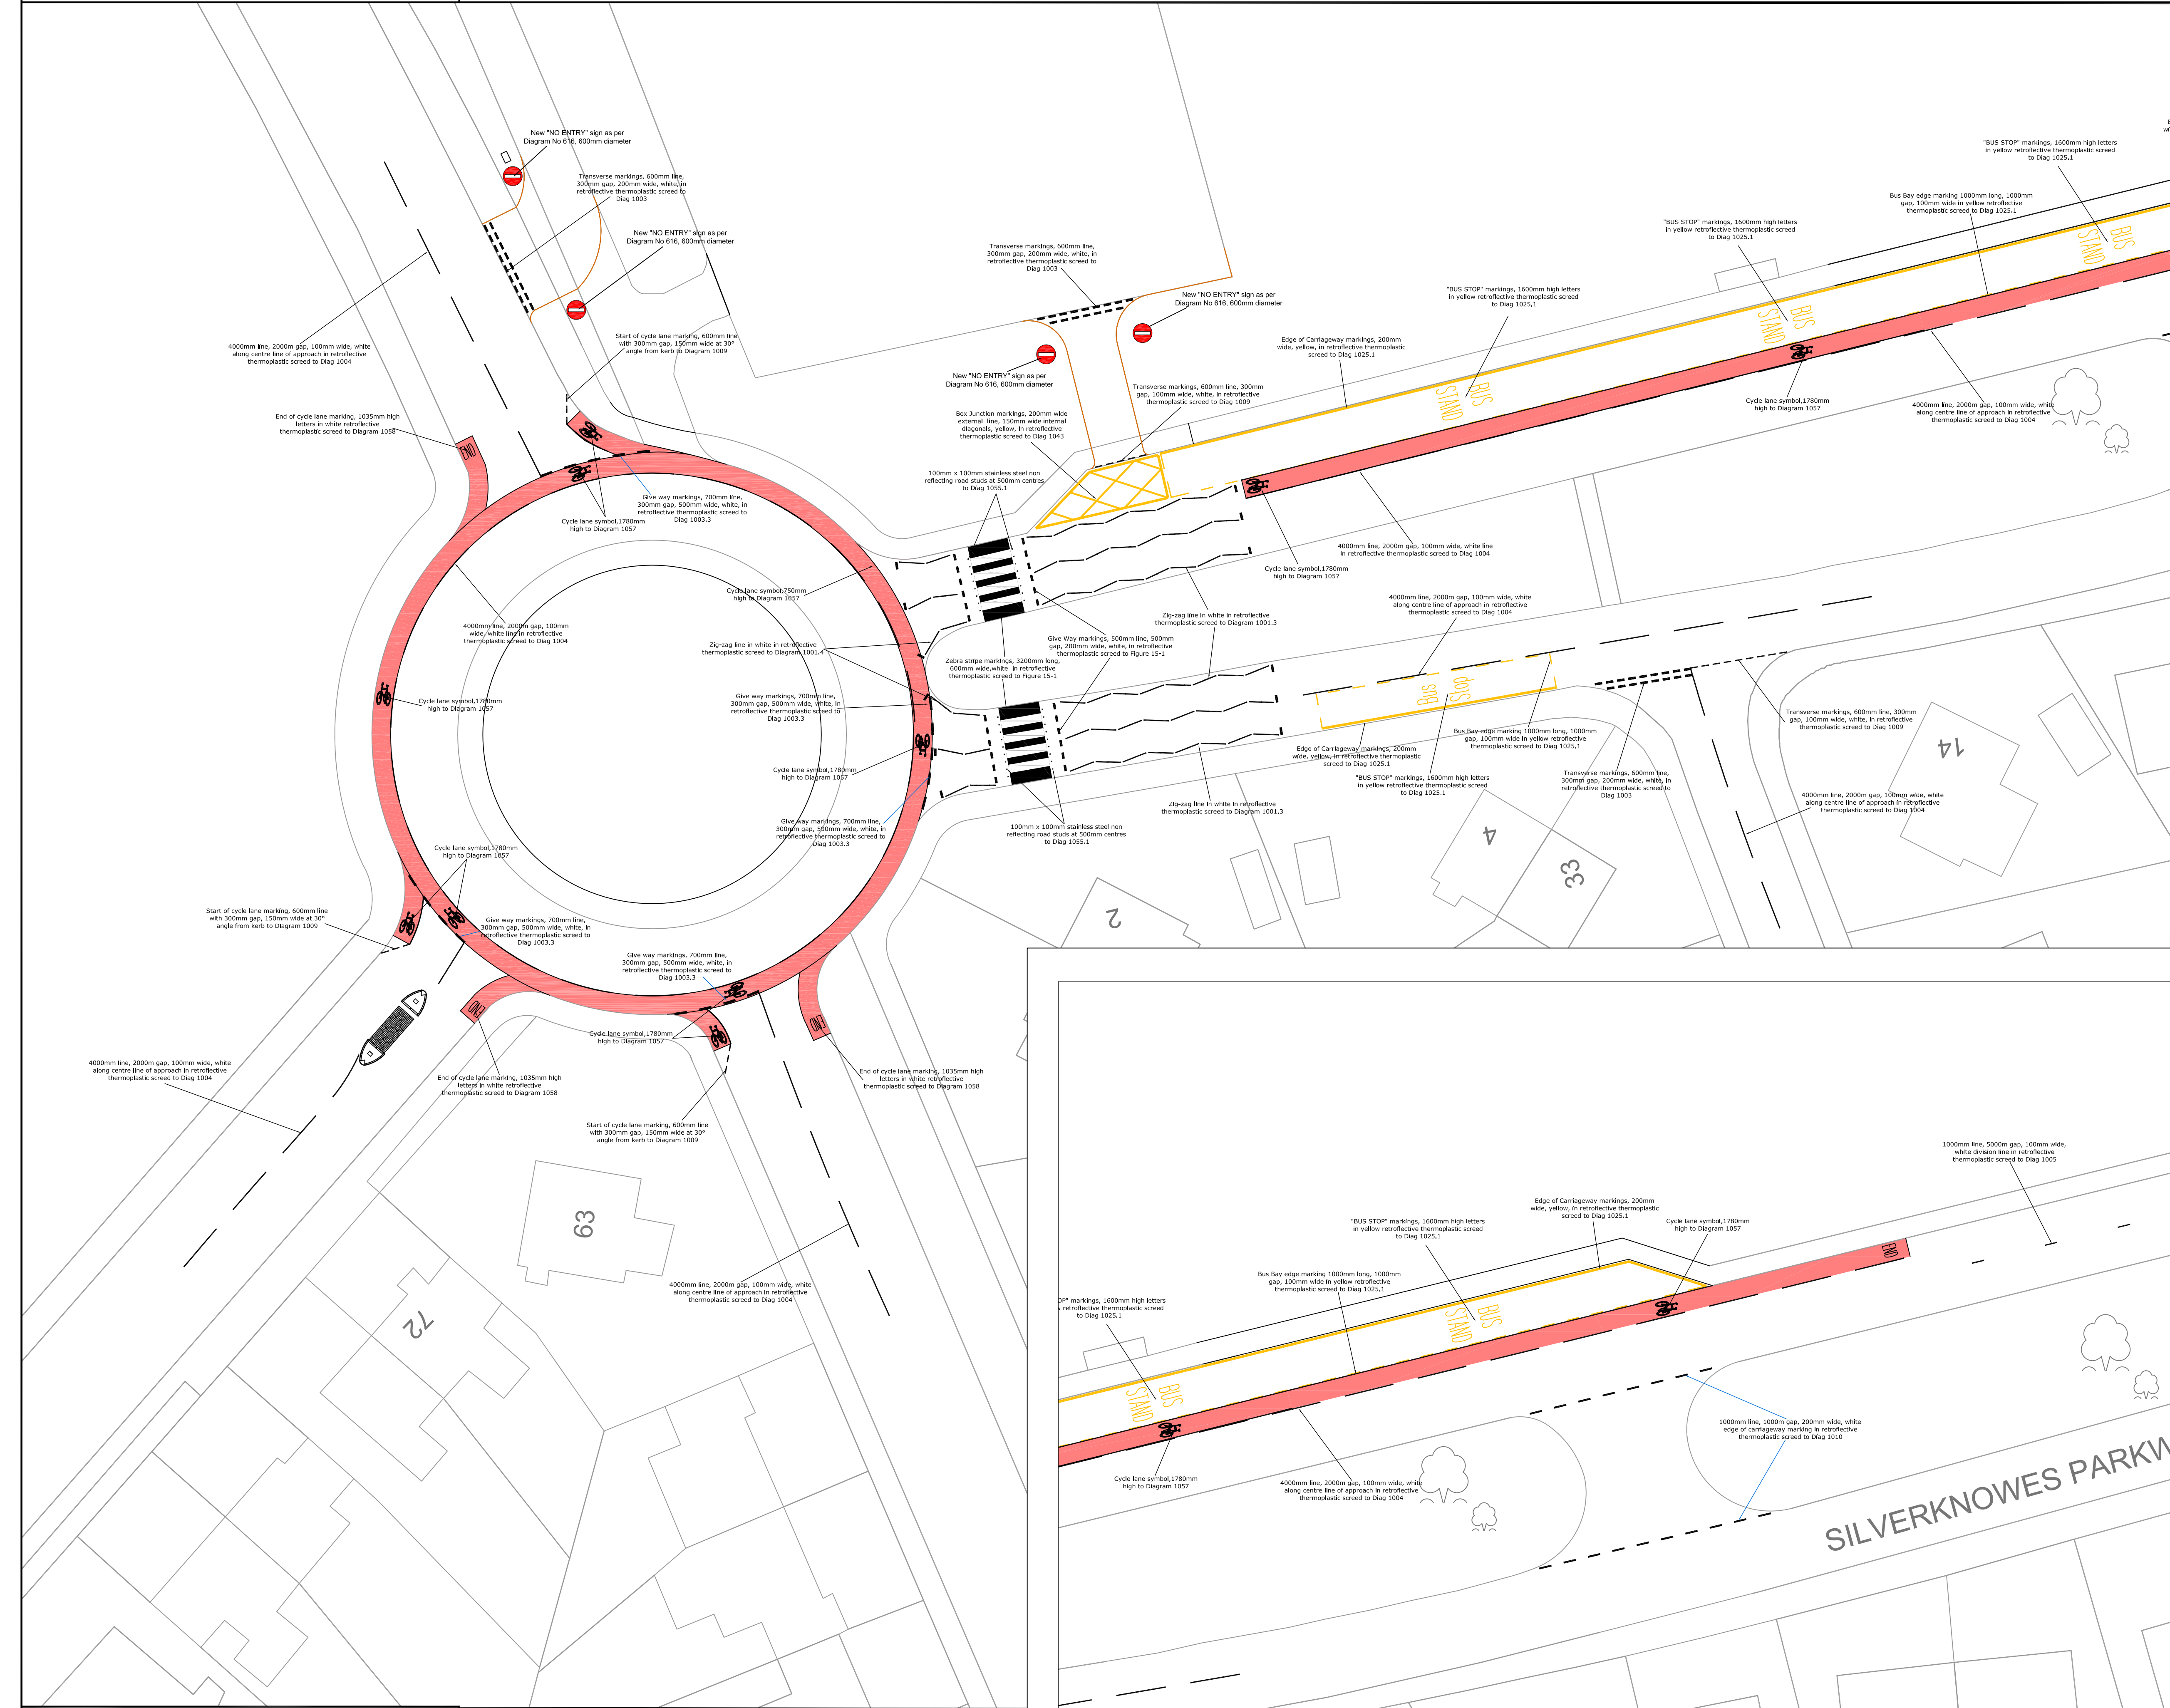

REVISION	DETAILS	BY	DATE	CHECKED

•EDINBURGH•

THE CITY OF EDINBURGH COUNCIL

The City of Edinburgh Council
Waverley Court
4 East Market Street
Edinburgh, EH8 8BG
Telephone: 0131 200 2000

PLACE
PLANNING & TRANSPORT
TRAFFIC & ENGINEERING
TRANSPORT DESIGN & DELIVERY

Silverknowes Road Roundabout Carriageway Reconstruction & Safety Improvements Carriageway Markings

Date: June 2016 Scale: 1:250	Job. No. 636668	Drawn by: Hugh F Maclean Checked by: Gary Elliot
---------------------------------	-----------------	---